


FRONT VIEW DOUBLE DECK. UPPER LEVEL RUNS COVERED WITH BLACK PLASTIC MESH.

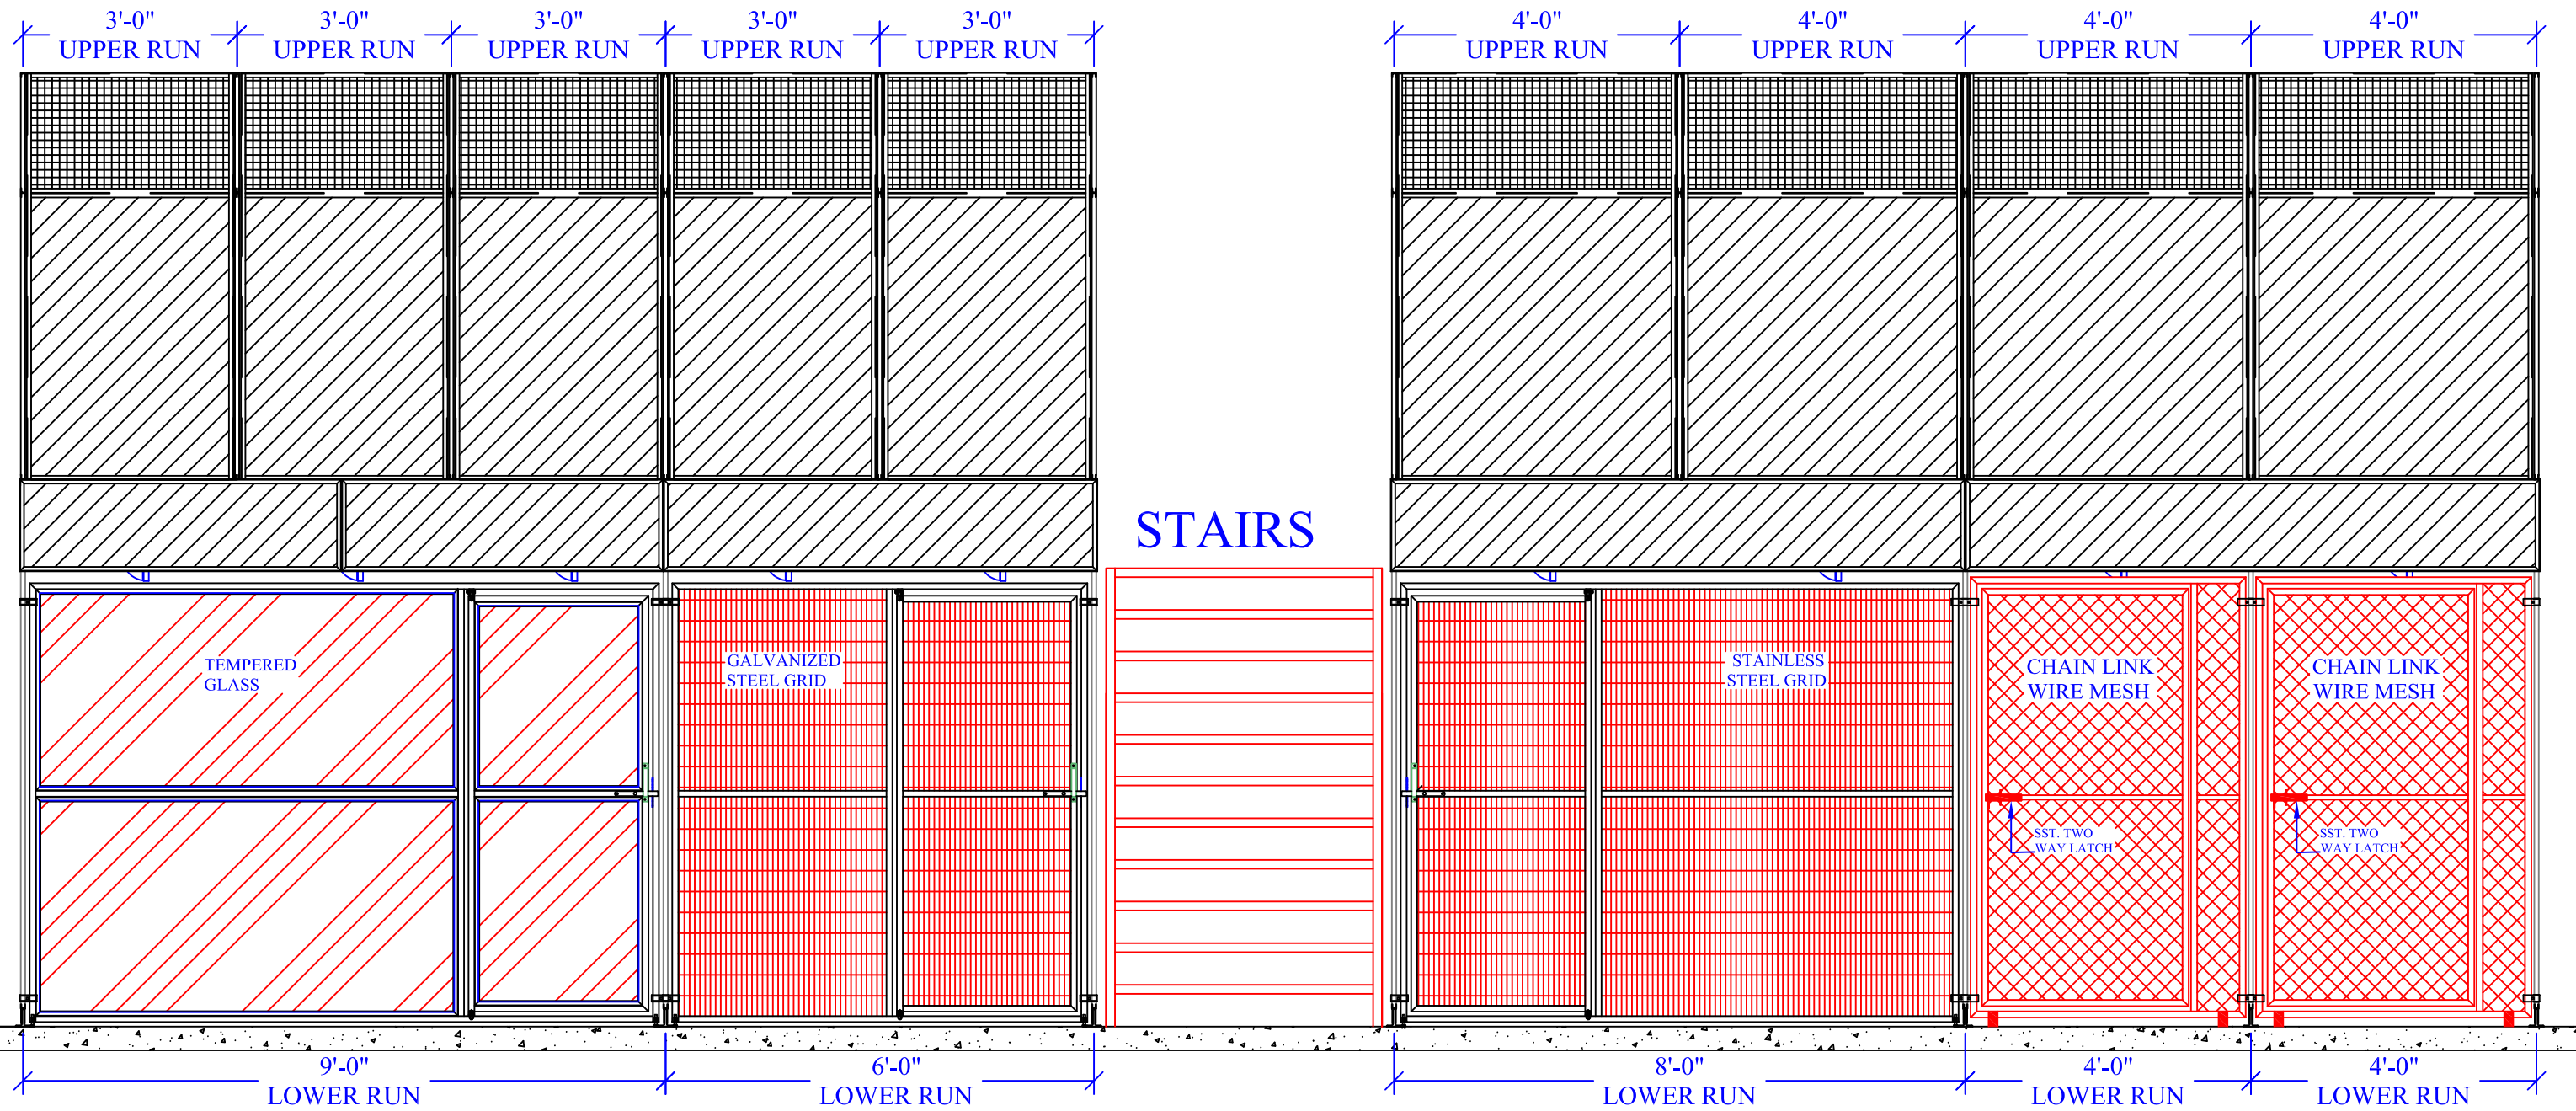

STAIRS

AVAILABLE GATE OPTIONS

1. GLASS
2. STAINLESS STEEL WIRE MESH
3. GALVANIZED WIRE MESH
4. CHAIN LINK MESH